


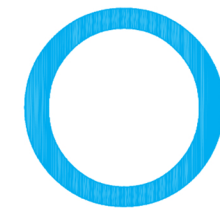

VOLUMEZERO




.....
ARCHITECTS

PROPOSED G+7 STORIED RESIDENTIAL
PROJECT at PLOT No: 172, BLOCK A,
BASHUNDHARA R/A, DHAKA

DATE: 8TH NOVEMBER 2023

12 m WIDE ROAD ROAD

VOLUMEZERO

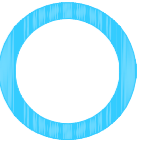


ARCHITECTS

PROJECT
Residential apartment
(G+7)

PROJECT LOCATION
Plot 172, Block A
Bashundhara R/A

7.62 m WIDE ROAD ROAD

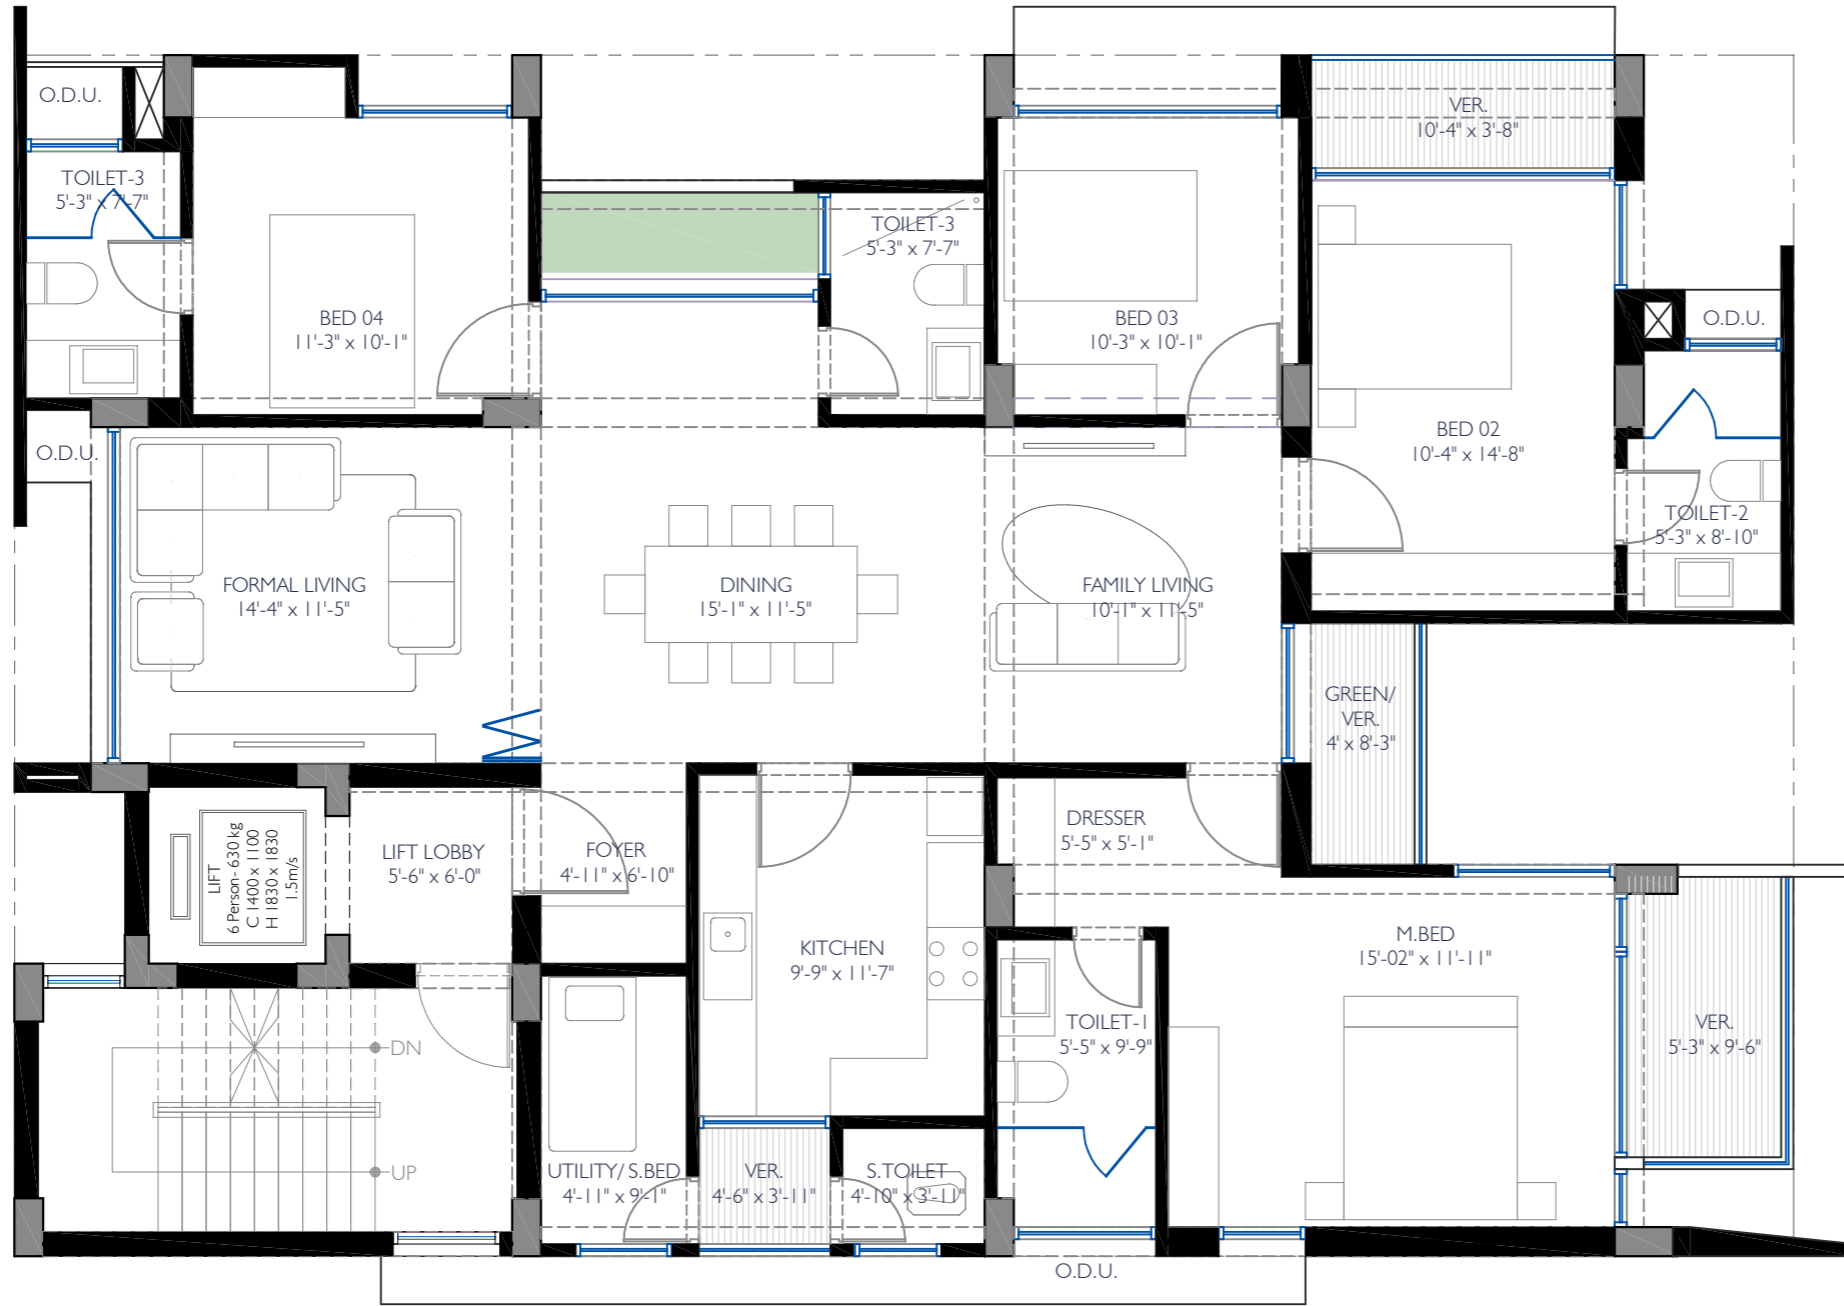

SIGNATURE
PRINCIPAL ARCHITECT
MOHAMMAD FOYEZ ULLAH
IAB REGD. No. U008

PROJECT ARCHITECT
KAZI BASHIR AHMED

SHEHRAN PARVEZ SEYAN

DATE 08 NOVEMBER 2023

SCALE AS SHOWN

OPTION
REVISION No.




1ST TO 7TH FLOOR PRESENTATION PLAN (OPTION 01)

SITE AREA : 334.5 SQM/ 5 KATHA
FLOOR AREA LIMIT (ACCORDING TO RAJUK) : 188.86 SQM
GROSS ON FLOOR AREA (EXCLUDING GREEN AREA) : 196.00 SQM (2.07% MORE)
LIVING AREA : 170.14 SQM

12 m WIDE ROAD ROAD

7.62 m WIDE ROAD ROAD

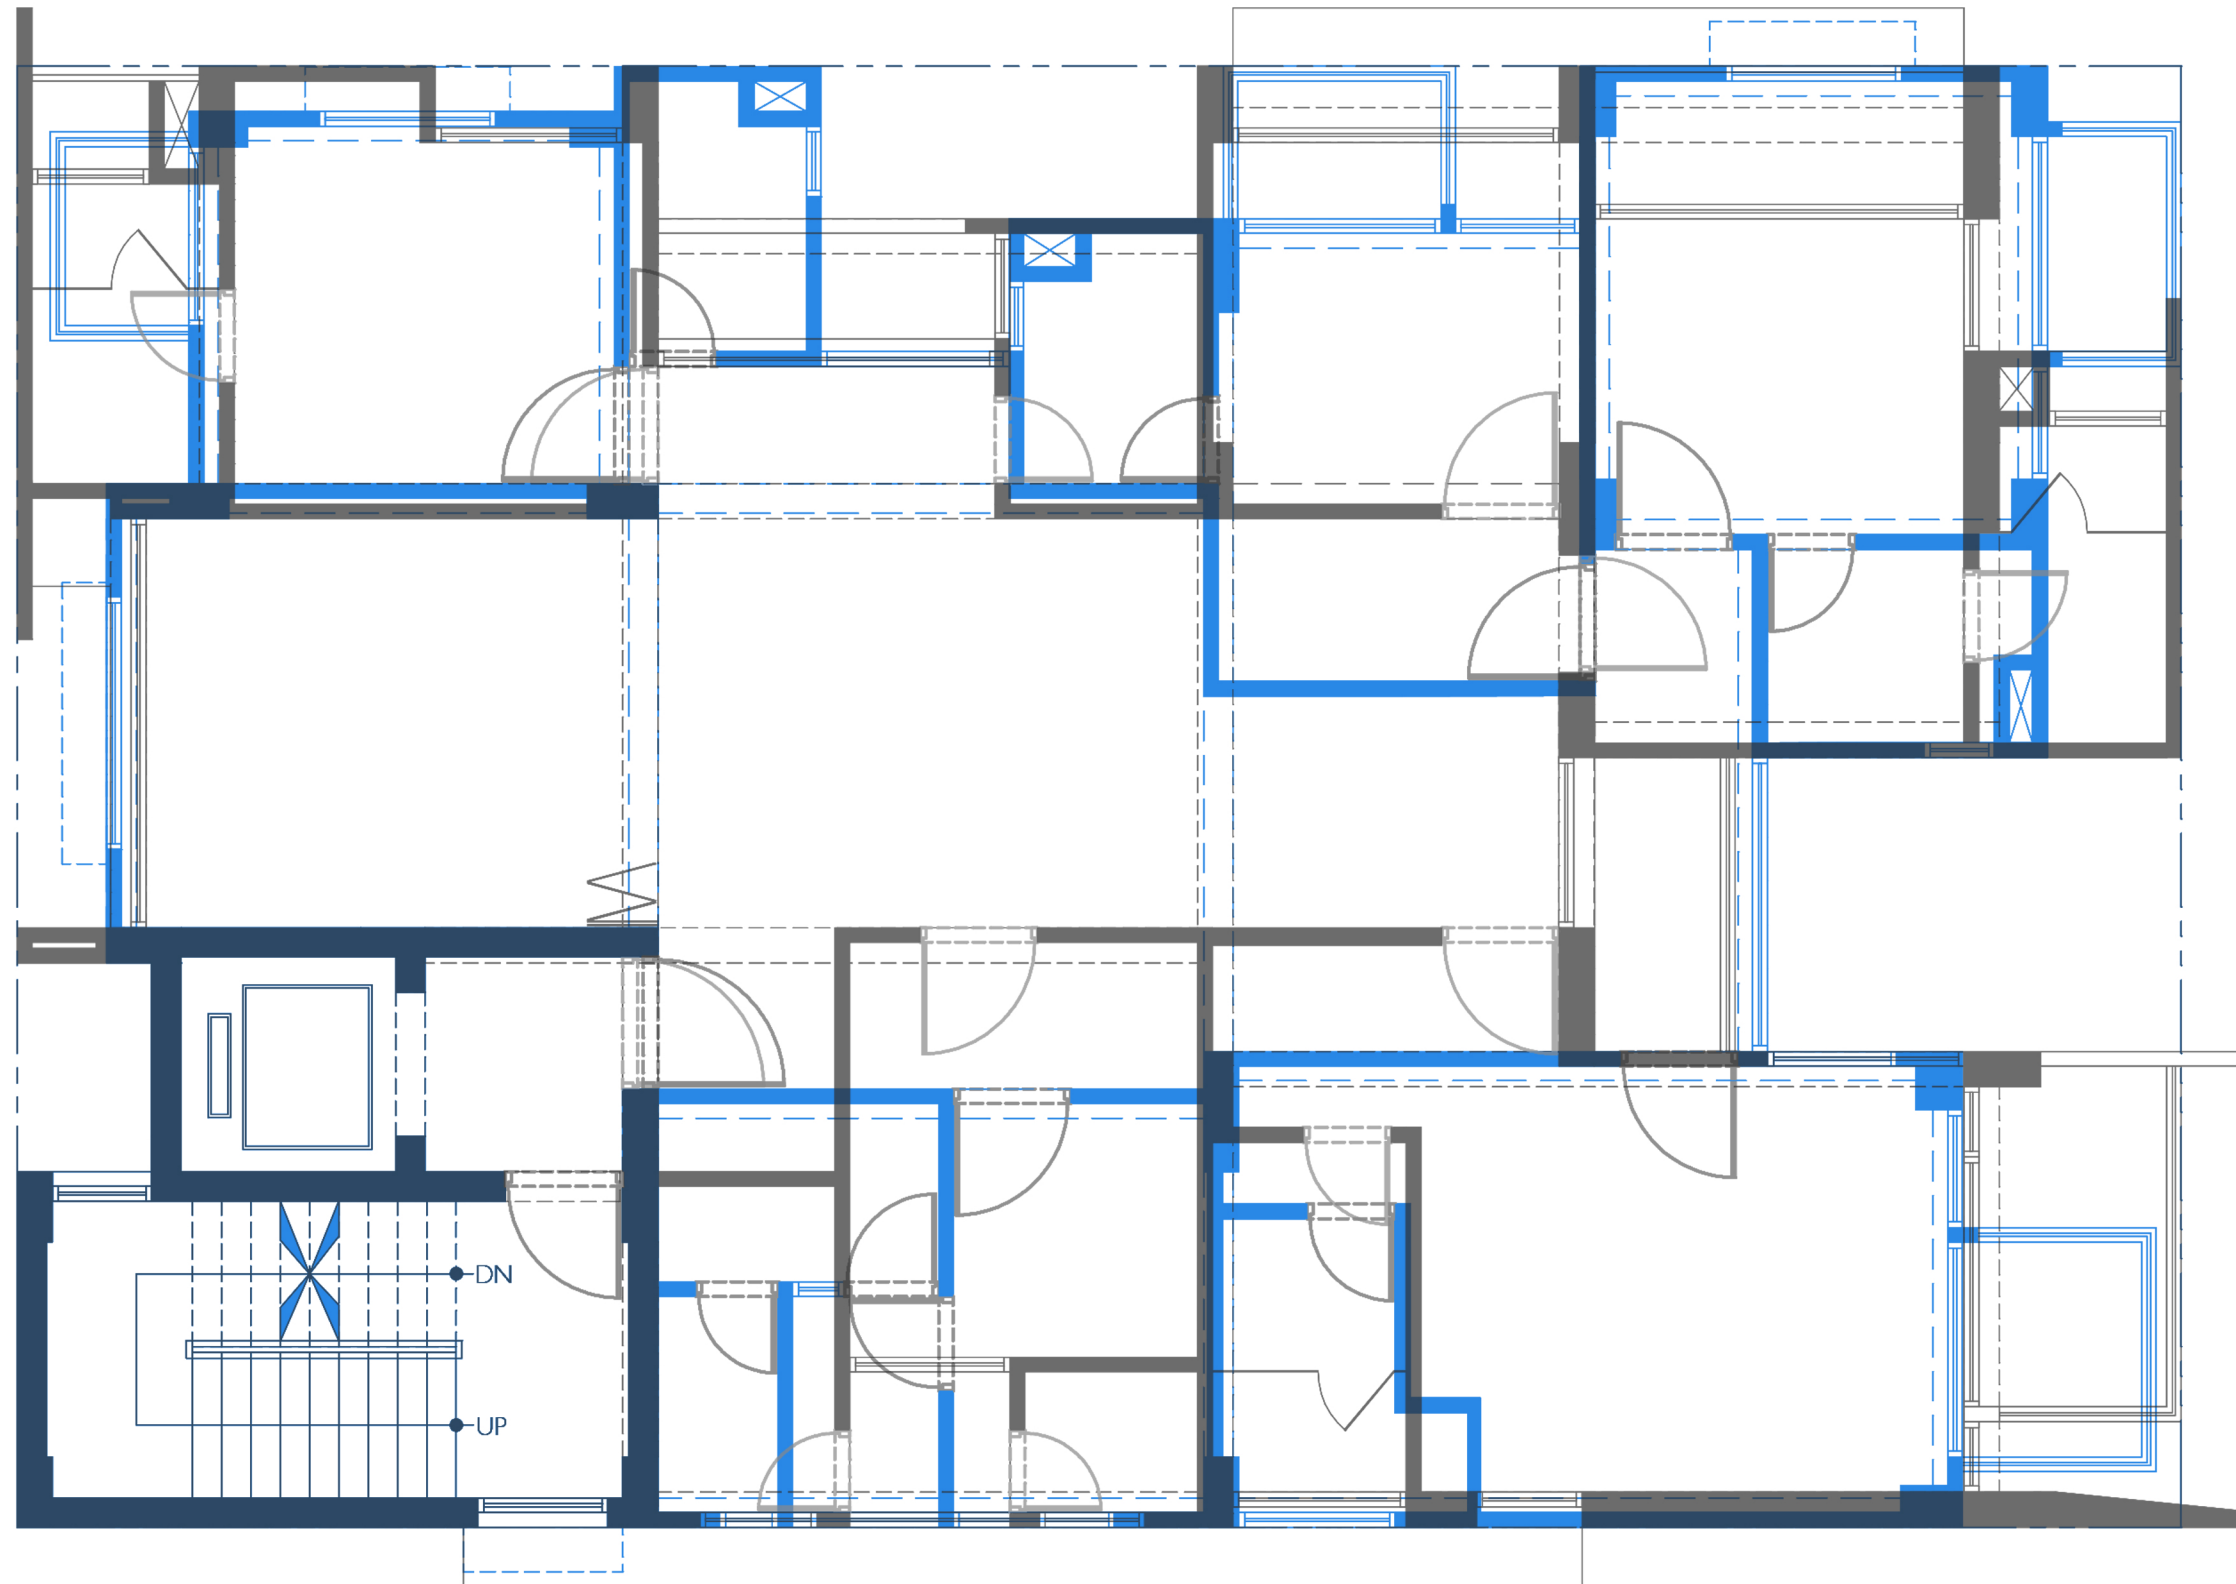


TYPICAL FLOOR (PREVIOUS VERSION)

TYPICAL FLOOR (NEW VERSION)

12 m WIDE ROAD ROAD

VOLUMEZERO

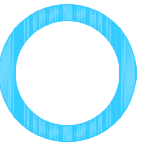

ARCHITECTS

PROJECT

Residential apartment
(G+7)

PROJECT LOCATION

Plot 172, Block A
Bashundhara R/A



SIGNATURE

PRINCIPAL ARCHITECT
MOHAMMAD FOYEZ ULLAH
IAB REGD. No. U008

PROJECT ARCHITECT
KAZI BASHIR AHMED

SHEHRAN PARVEZ SEYAN

DATE 08 NOVEMBER 2023

SCALE AS SHOWN

OPTION

REVISION No.




1ST TO 8TH FLOOR PRESENTATION PLAN (OPTION 02)

SITE AREA : 334.5 SQM/ 5 KATHA
FLOOR AREA LIMIT (ACCORDING TO RAJUK) : 181.25 SQM
GROSS ON FLOOR AREA (EXCLUDING GREEN AREA) : 189.58 SQM (3% MORE)
LIVING AREA : 168.06 SQM

12 m WIDE ROAD ROAD

VOLUMEZERO

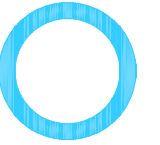


ARCHITECTS

PROJECT
**Residential apartment
(G+7)**

PROJECT LOCATION
**Plot 172, Block A
Bashundhara R/A**

7.62 m WIDE ROAD ROAD

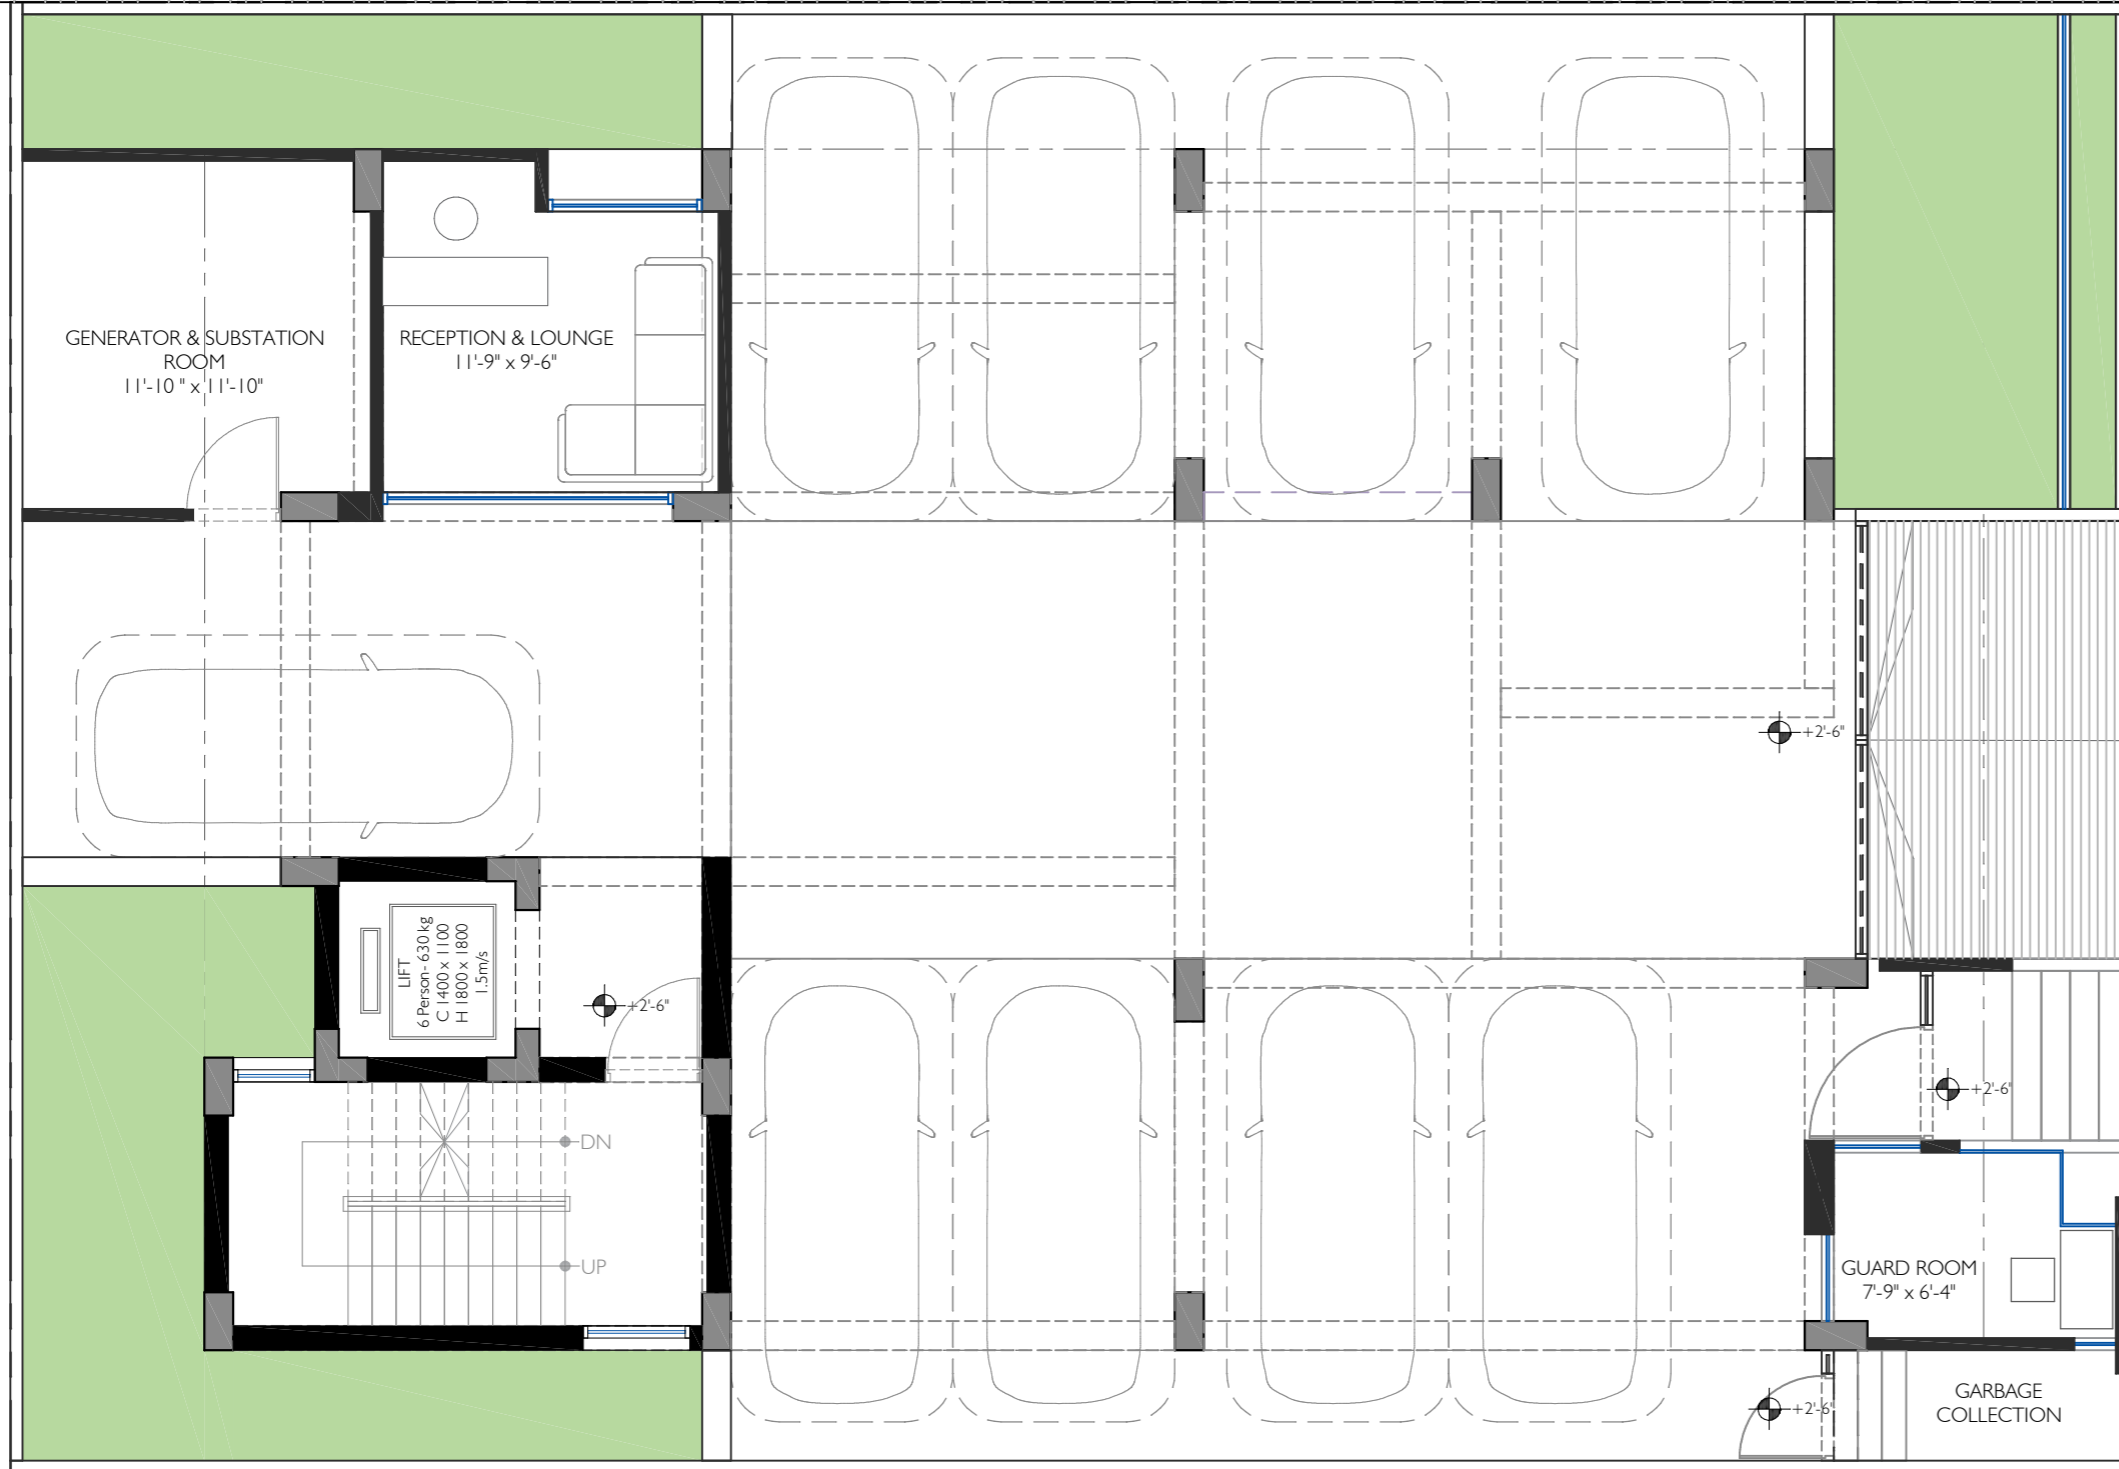

GROUND FLOOR PRESENTATION PLAN(OPTION 01)

SITE AREA : 334.5 SQM/ 5 KATHA
FLOOR AREA LIMIT (ACCORDING TO RAJUK) : 188.86 SQM
GROSS ON FLOOR AREA (EXCLUDING GREEN AREA) : 196.00 SQM (2.07% MORE)
LIVING AREA : 170.14 SQM

SIGNATURE

PRINCIPAL ARCHITECT
MOHAMMAD FOYEZ ULLAH
IAB REGD. No. U008

PROJECT ARCHITECT
KAZI BASHIR AHMED

SHEHRAN PARVEZ SEYAN

DATE 08 NOVEMBER 2023


SCALE AS SHOWN

OPTION

REVISION No.

12 m WIDE ROAD ROAD

VOLUMEZERO

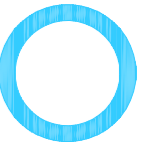


ARCHITECTS

PROJECT
**Residential apartment
(G+7)**

PROJECT LOCATION
**Plot 172, Block A
Bashundhara R/A**

7.62 m WIDE ROAD ROAD

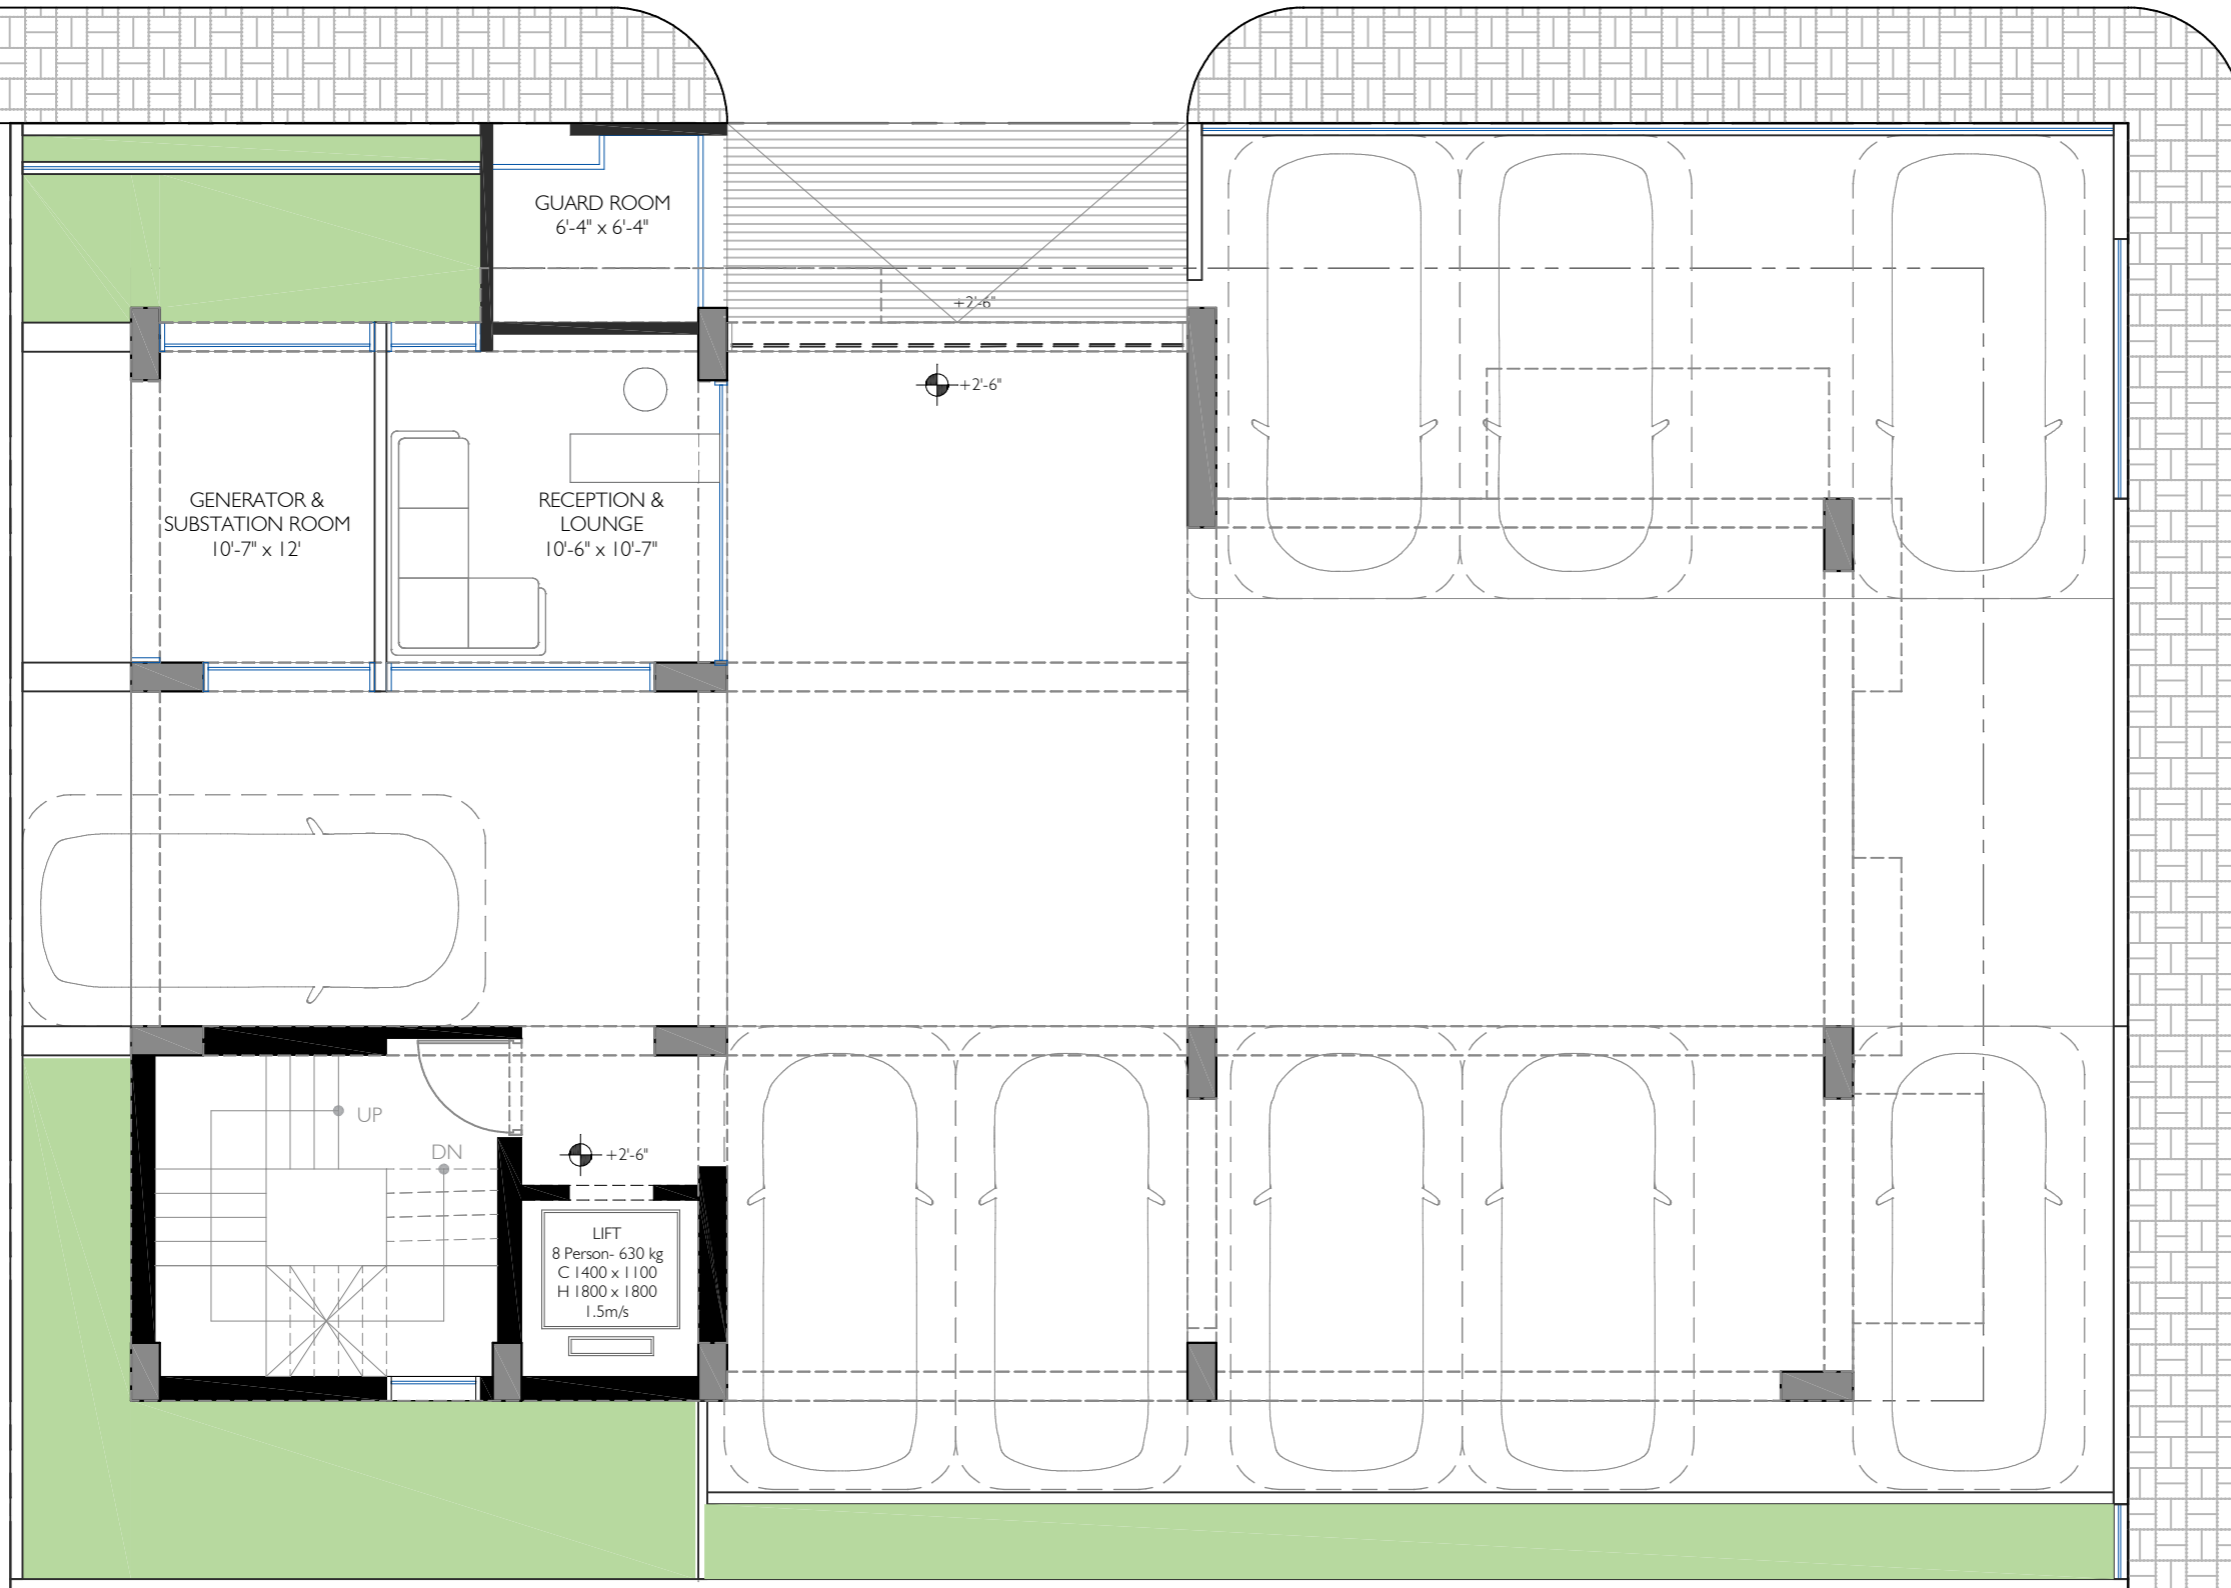

GROUND FLOOR PRESENTATION PLAN(OPTION 02)

SITE AREA : 334.5 SQM/ 5 KATHA
FLOOR AREA LIMIT (ACCORDING TO RAJUK) : 181.25 SQM
GROSS ON FLOOR AREA (EXCLUDING GREEN AREA) : 189.58 SQM (3% MORE)
LIVING AREA : 168.06 SQM

SIGNATURE

PRINCIPAL ARCHITECT
MOHAMMAD FOYEZ ULLAH
IAB REGD. No. U008

PROJECT ARCHITECT
KAZI BASHIR AHMED

SHEHRAN PARVEZ SEYAN

DATE 08 NOVEMBER 2023

SCALE AS SHOWN

OPTION

REVISION No.